


# Construction Detail : Green Wall

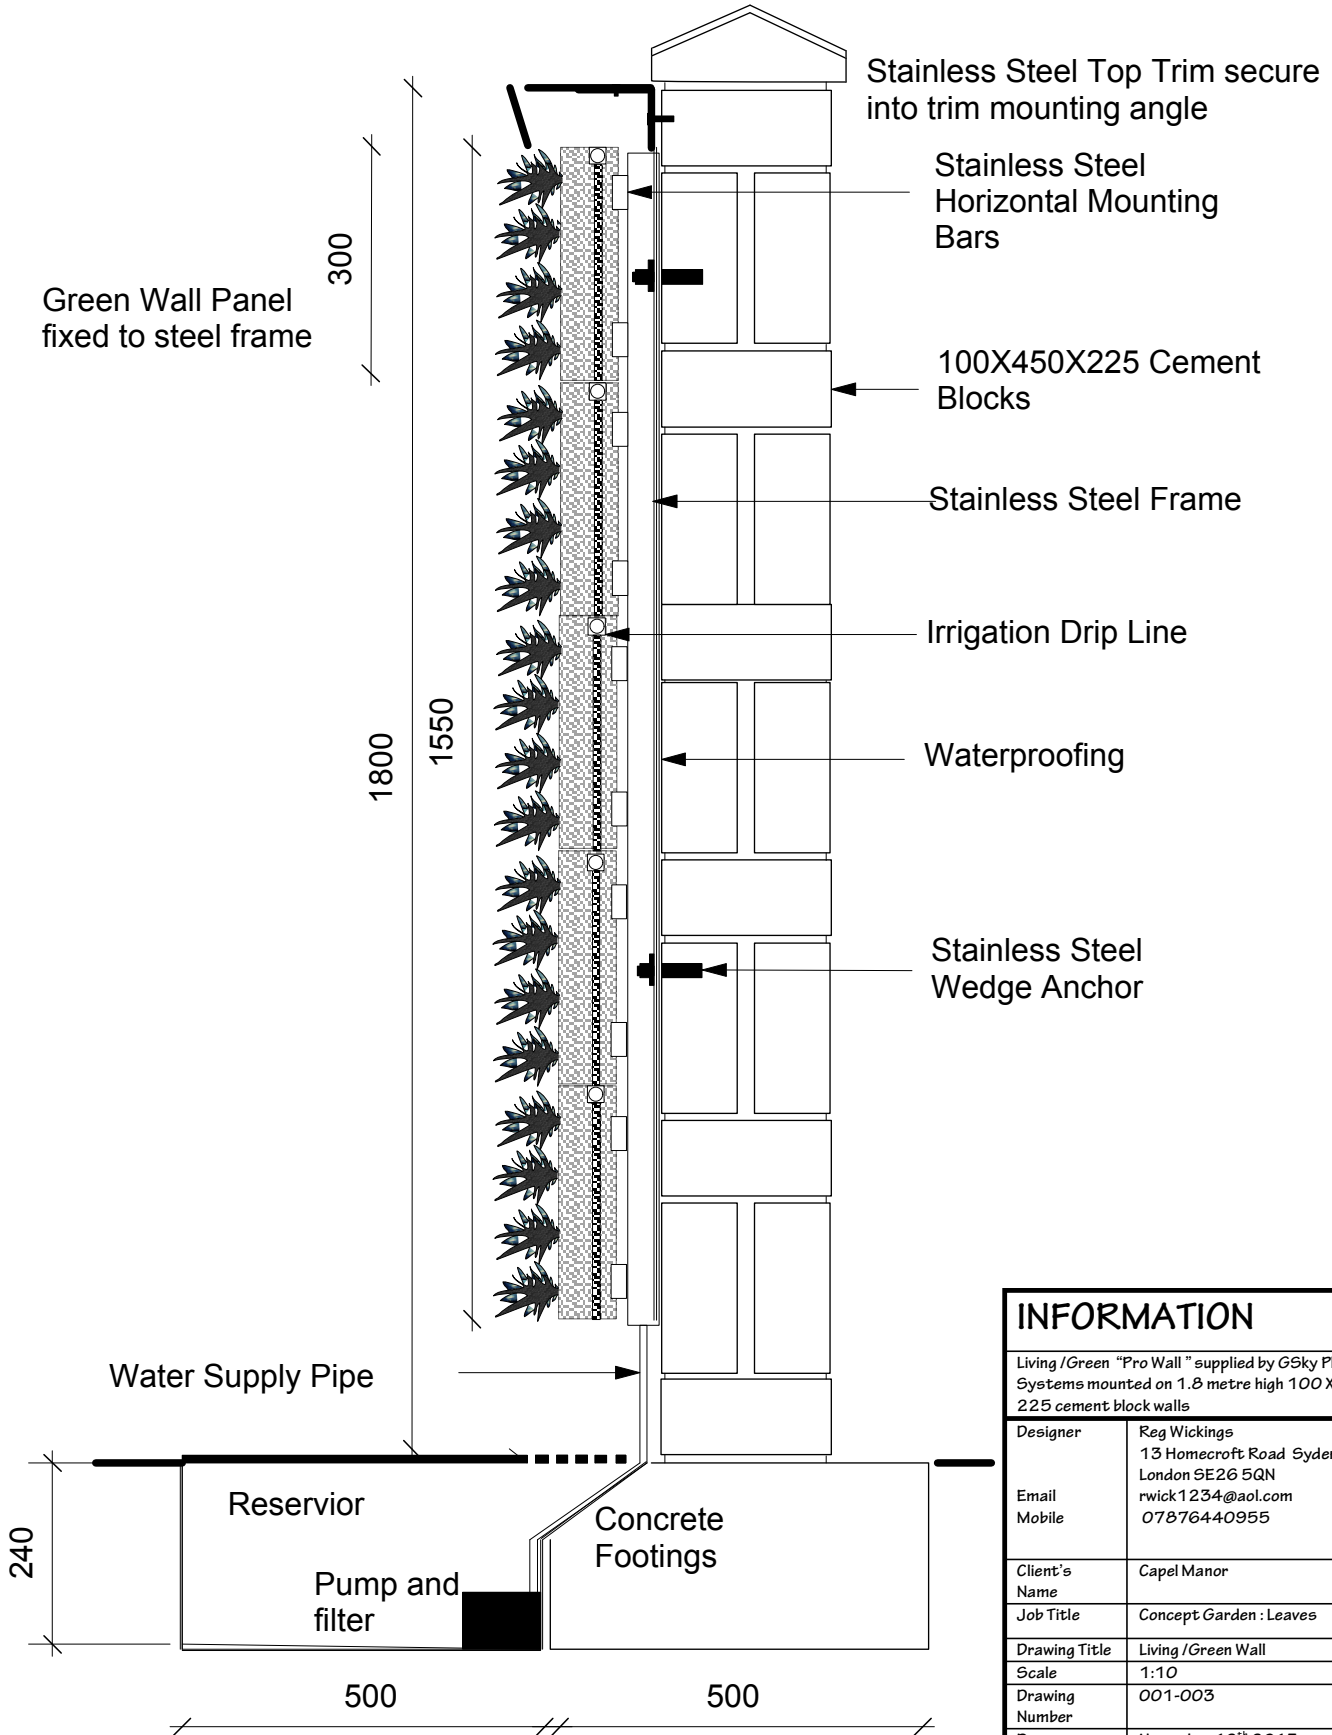

INFORMATION	
Living /Green "Pro Wall " supplied by G5ky Plant Systems mounted on 1.8 metre high 100 X 450 X 225 cement block walls	
Designer	Reg Wickings 13 Homecroft Road Sydenham London SE26 5QN
Email	rwick1234@aol.com
Mobile	07876440955
Client's Name	Capel Manor
Job Title	Concept Garden : Leaves
Drawing Title	Living /Green Wall
Scale	1:10
Drawing Number	001-003
Date	November 12 <sup>th</sup> 2013
Disclaimer	Site as seen Do not scale from this drawing All measurements to be checked on site