


Construction detail : Leaf shape display mountings for LCD Monitors

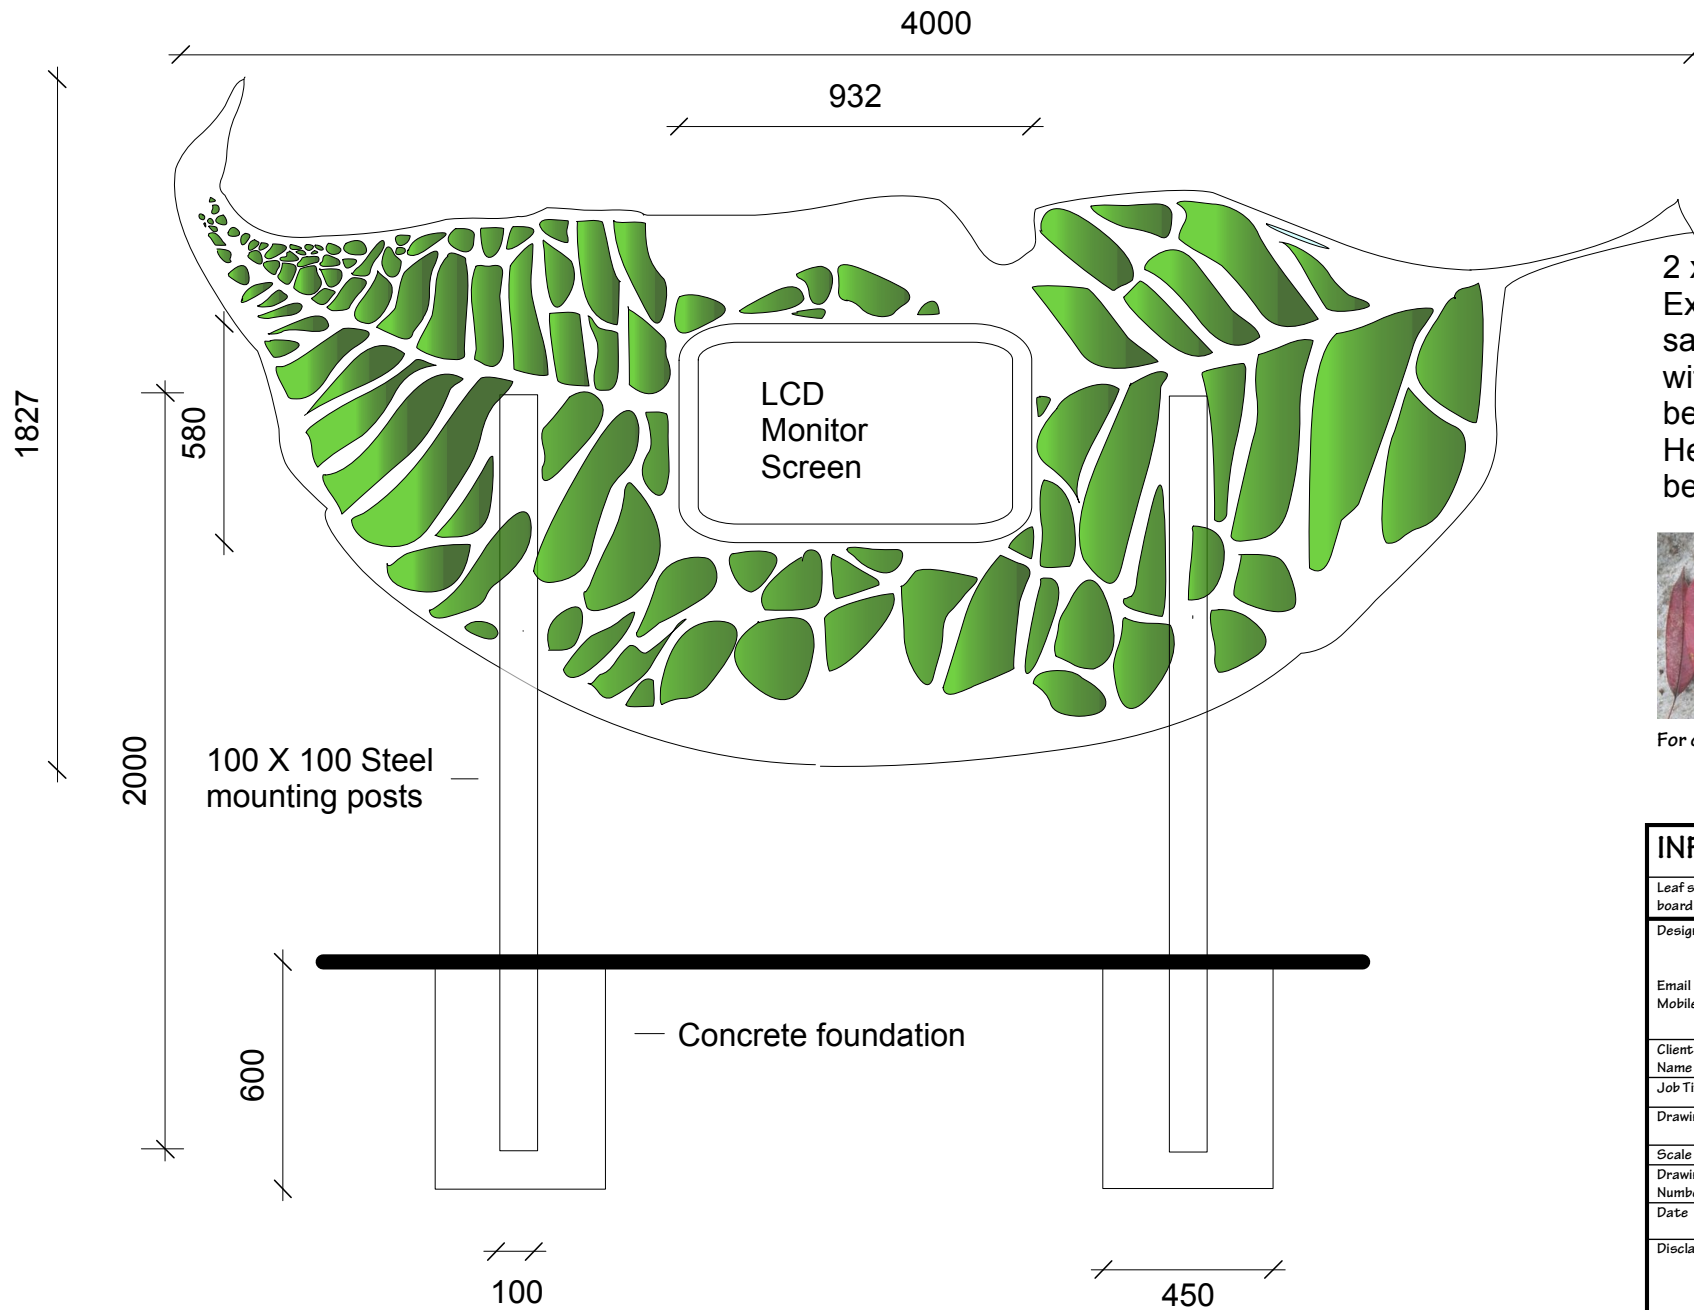

2 x Laser Cut 20 mm Exterior MDF board sandwich with lighting filter gel between to match Heuchera planting in bed below



For colour reference only

INFORMATION	
Leaf shaped mountings laser cut from 20mm MDF board	
Designer	Reg Wickings 13 Homecroft Road Sydenham London SE26 5QN
Email	rwick1234@aol.com
Mobile	07876440955
Client's Name	Capel Manor
Job Title	Concept Garden : Leaves
Drawing Title	Leaf shaped mounts for LCD monitors
Scale	1:20
Drawing Number	001-002
Date	November 12 th 2013
Disclaimer	Site as seen All measurements to be checked on site